

CLIENT NAME
WELLS BRANCH
COMMUNITY
LIBRARY

PROJECT ADDRESS:
PROJECT ADDRESS
CITY, STATE ZIP

ARCHITECT:
720 DESIGN, INC.
CIVIL ENGINEERING:
XXX
MEP ENGINEER:
XXXX
STRUCTURAL ENGINEER:
XXX
LANDSCAPE ARCHITECT:
XXXX
TECHNOLOGY:
XXXX

PROJECT
STATUS

SEAL:


PROGRESS
NOT FOR
CONSTRUCTION
JUL 17, 2024
AUTHORITY OF:
MAUREEN WERTZBERGER, AIA
TEXAS LIC. #16817

PROJECT NUMBER:
PROJECT NO.

DATE:
ISSUE DATE
ISSUE:
PROJECT STATUS

FIRST FLOOR -
FURNITURE PLAN

A7.01

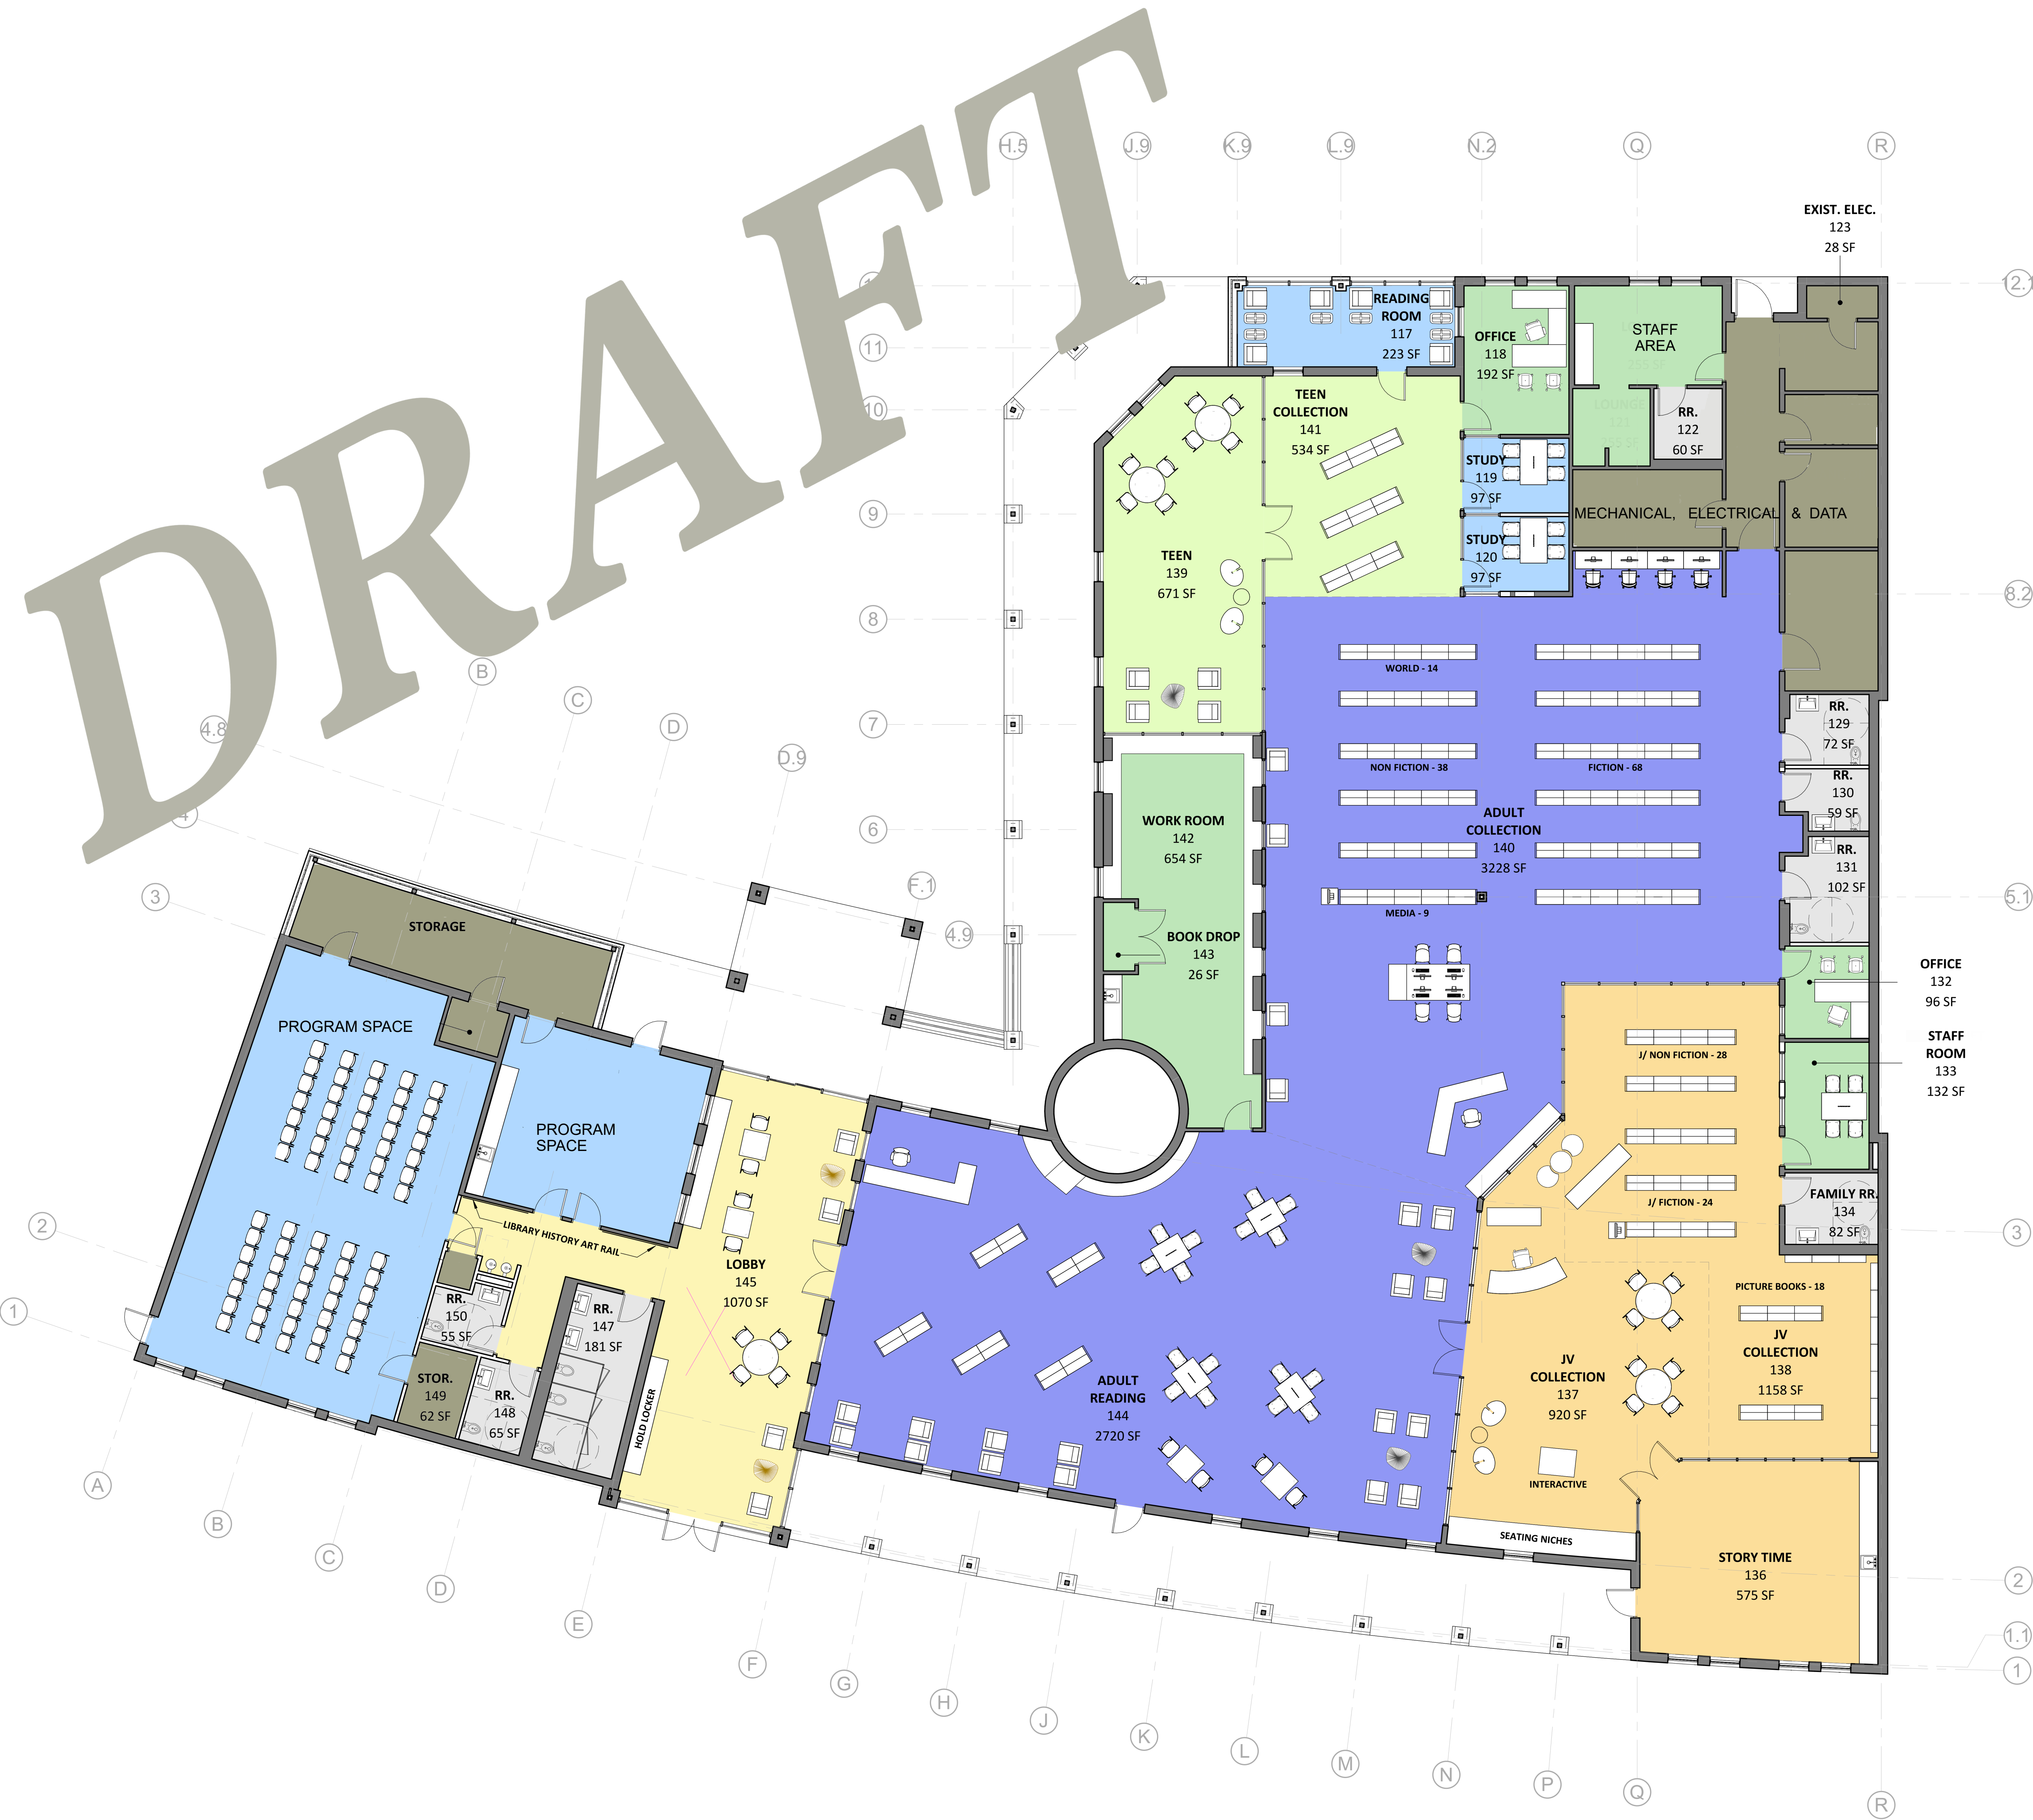

1

FIRST FLOOR FINISH PLAN

1/8" = 1'-0"