


CREATE NEW DOOR OPENING AND
USE AS PRIMARY ENTRANCE INTO
LIBRARY DURING PHASE 1

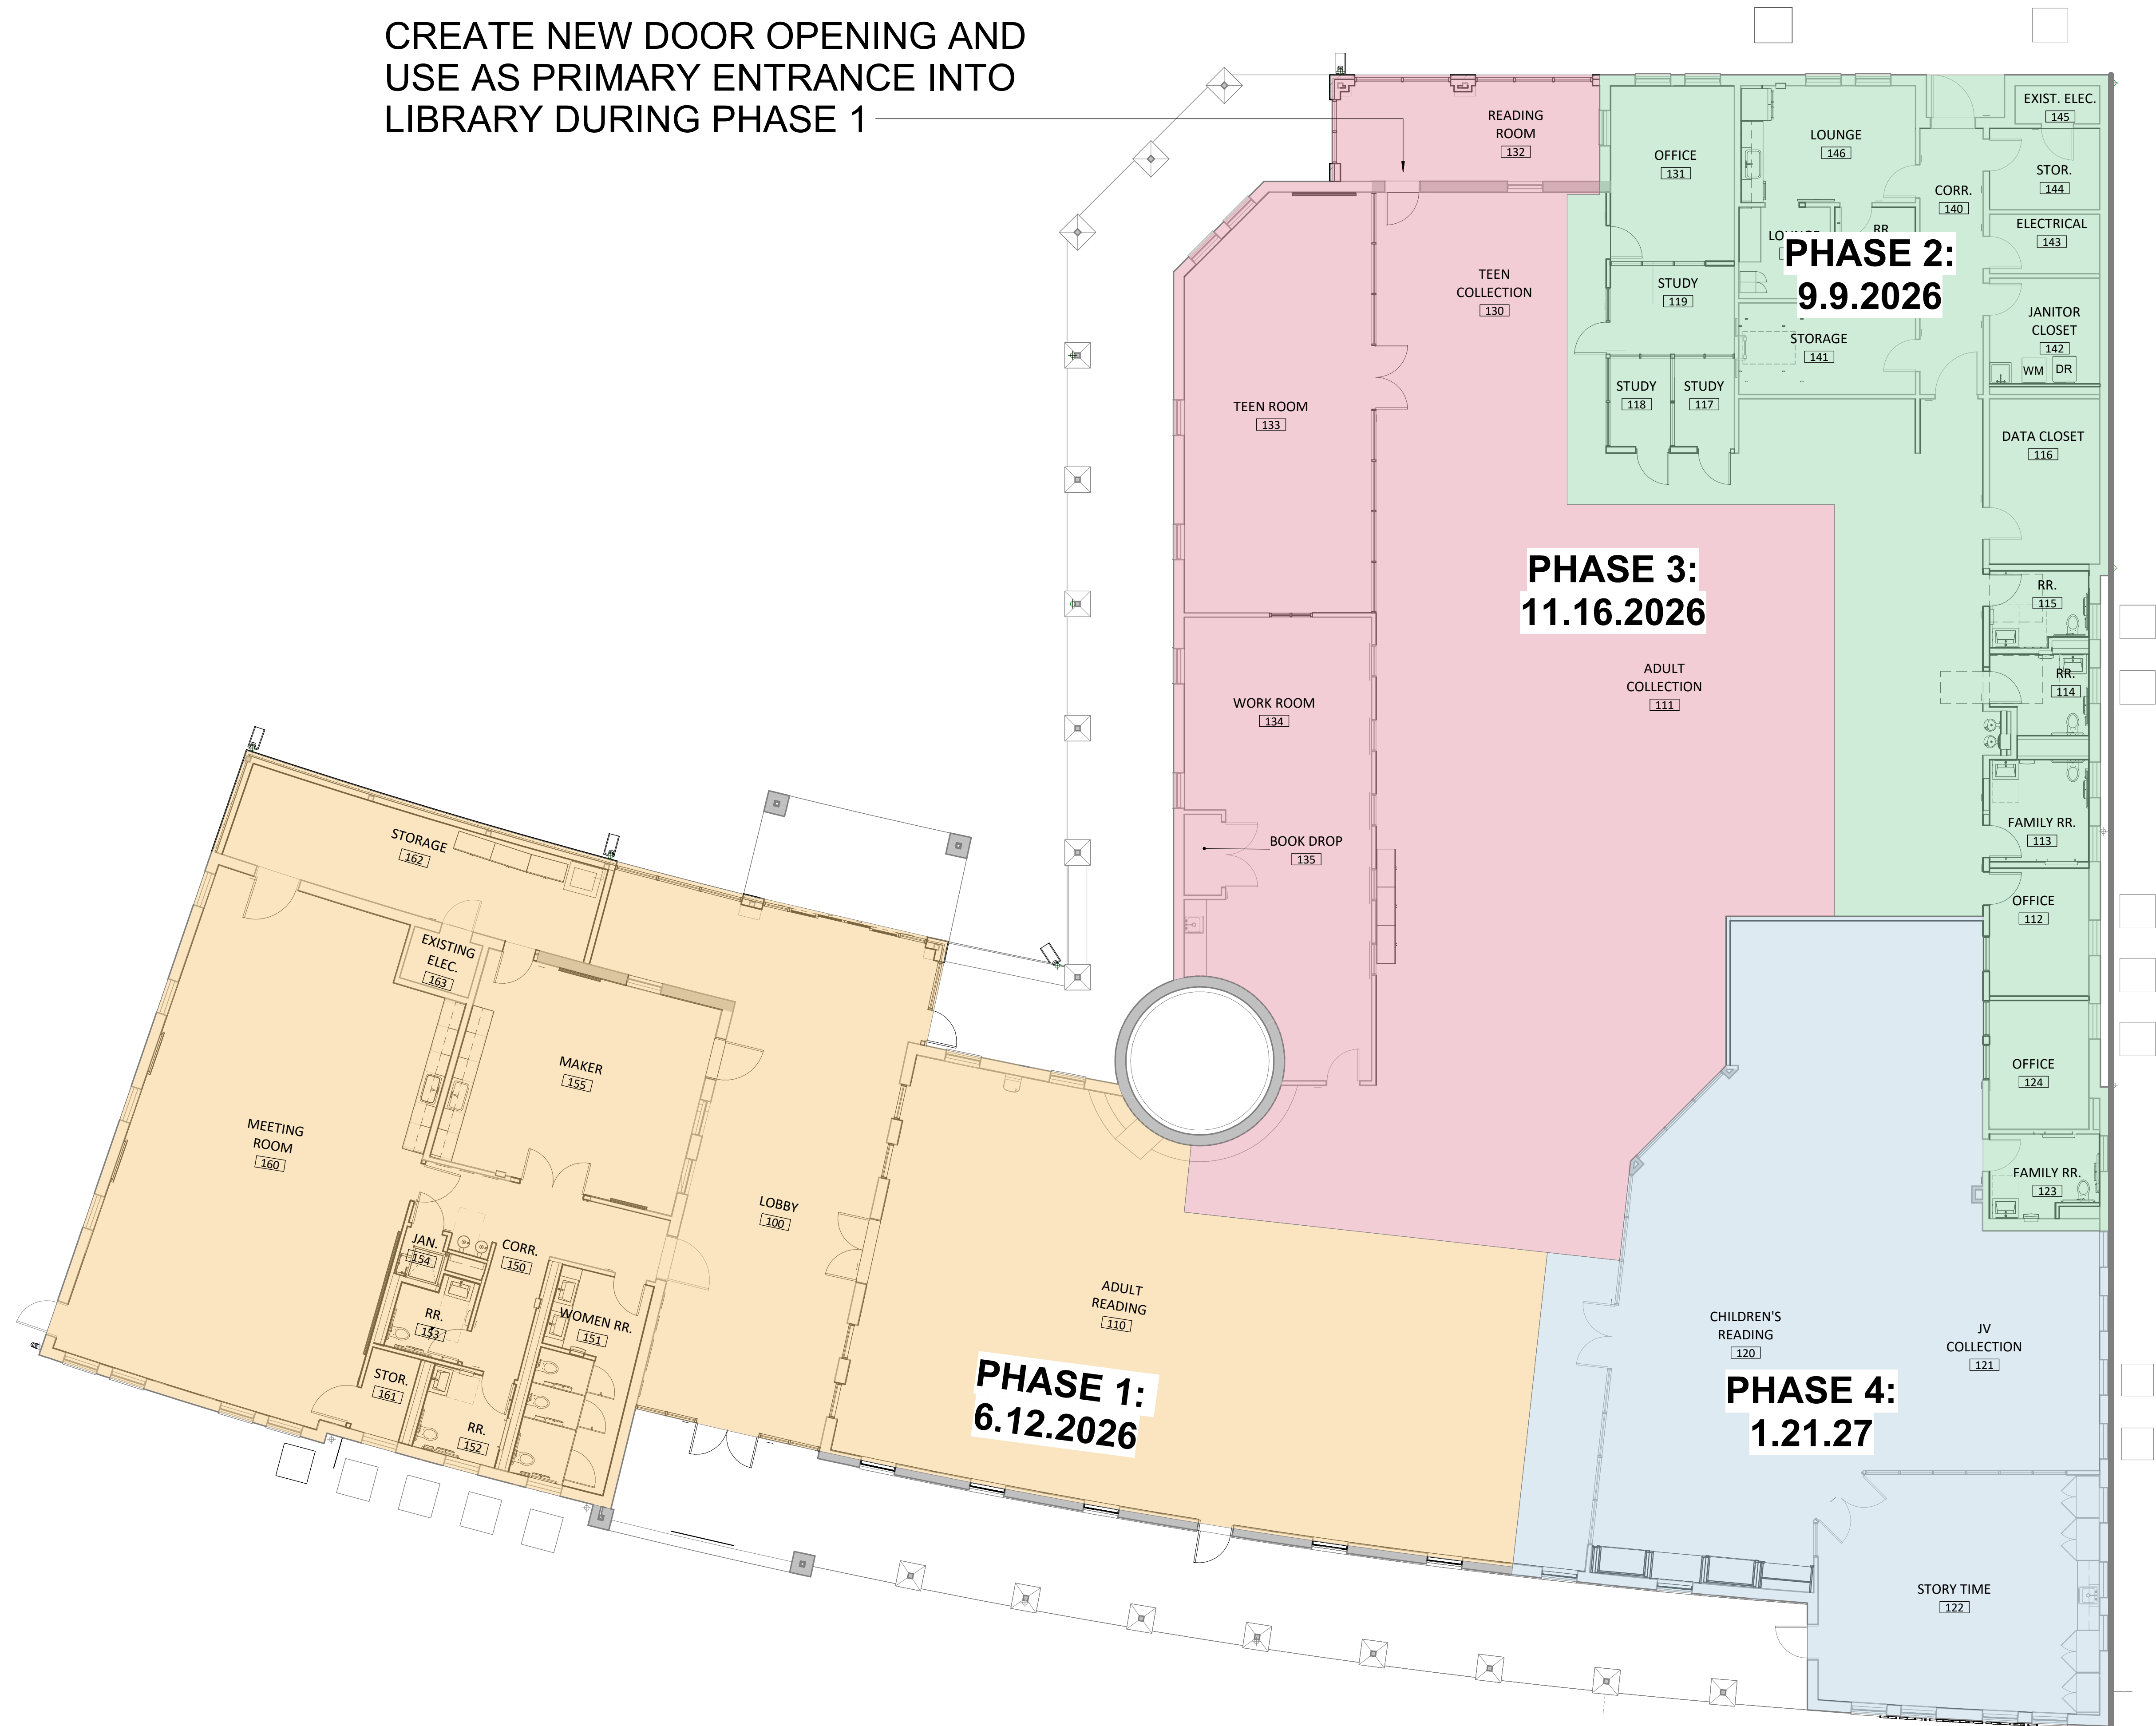

A10.02 PHASING PLAN

LIBRARY RENOVATION
03.19.2026

INTERIM REVIEW DOCUMENTS MAY NOT BE USED FOR
REGULATORY APPROVAL, PERMITTING, OR CONSTRUCTION
MAUREEN ARNDT WERTZBERGER TX REG. NO. 16617

